


2544.057 2544.056 2544.055
2544.227 2544.226 2544.225
2544.397 2544.396 2544.395
2544.567 2544.566 2544.565

洪梅镇统领城市更新单元权属分布图

2544.022-022.026

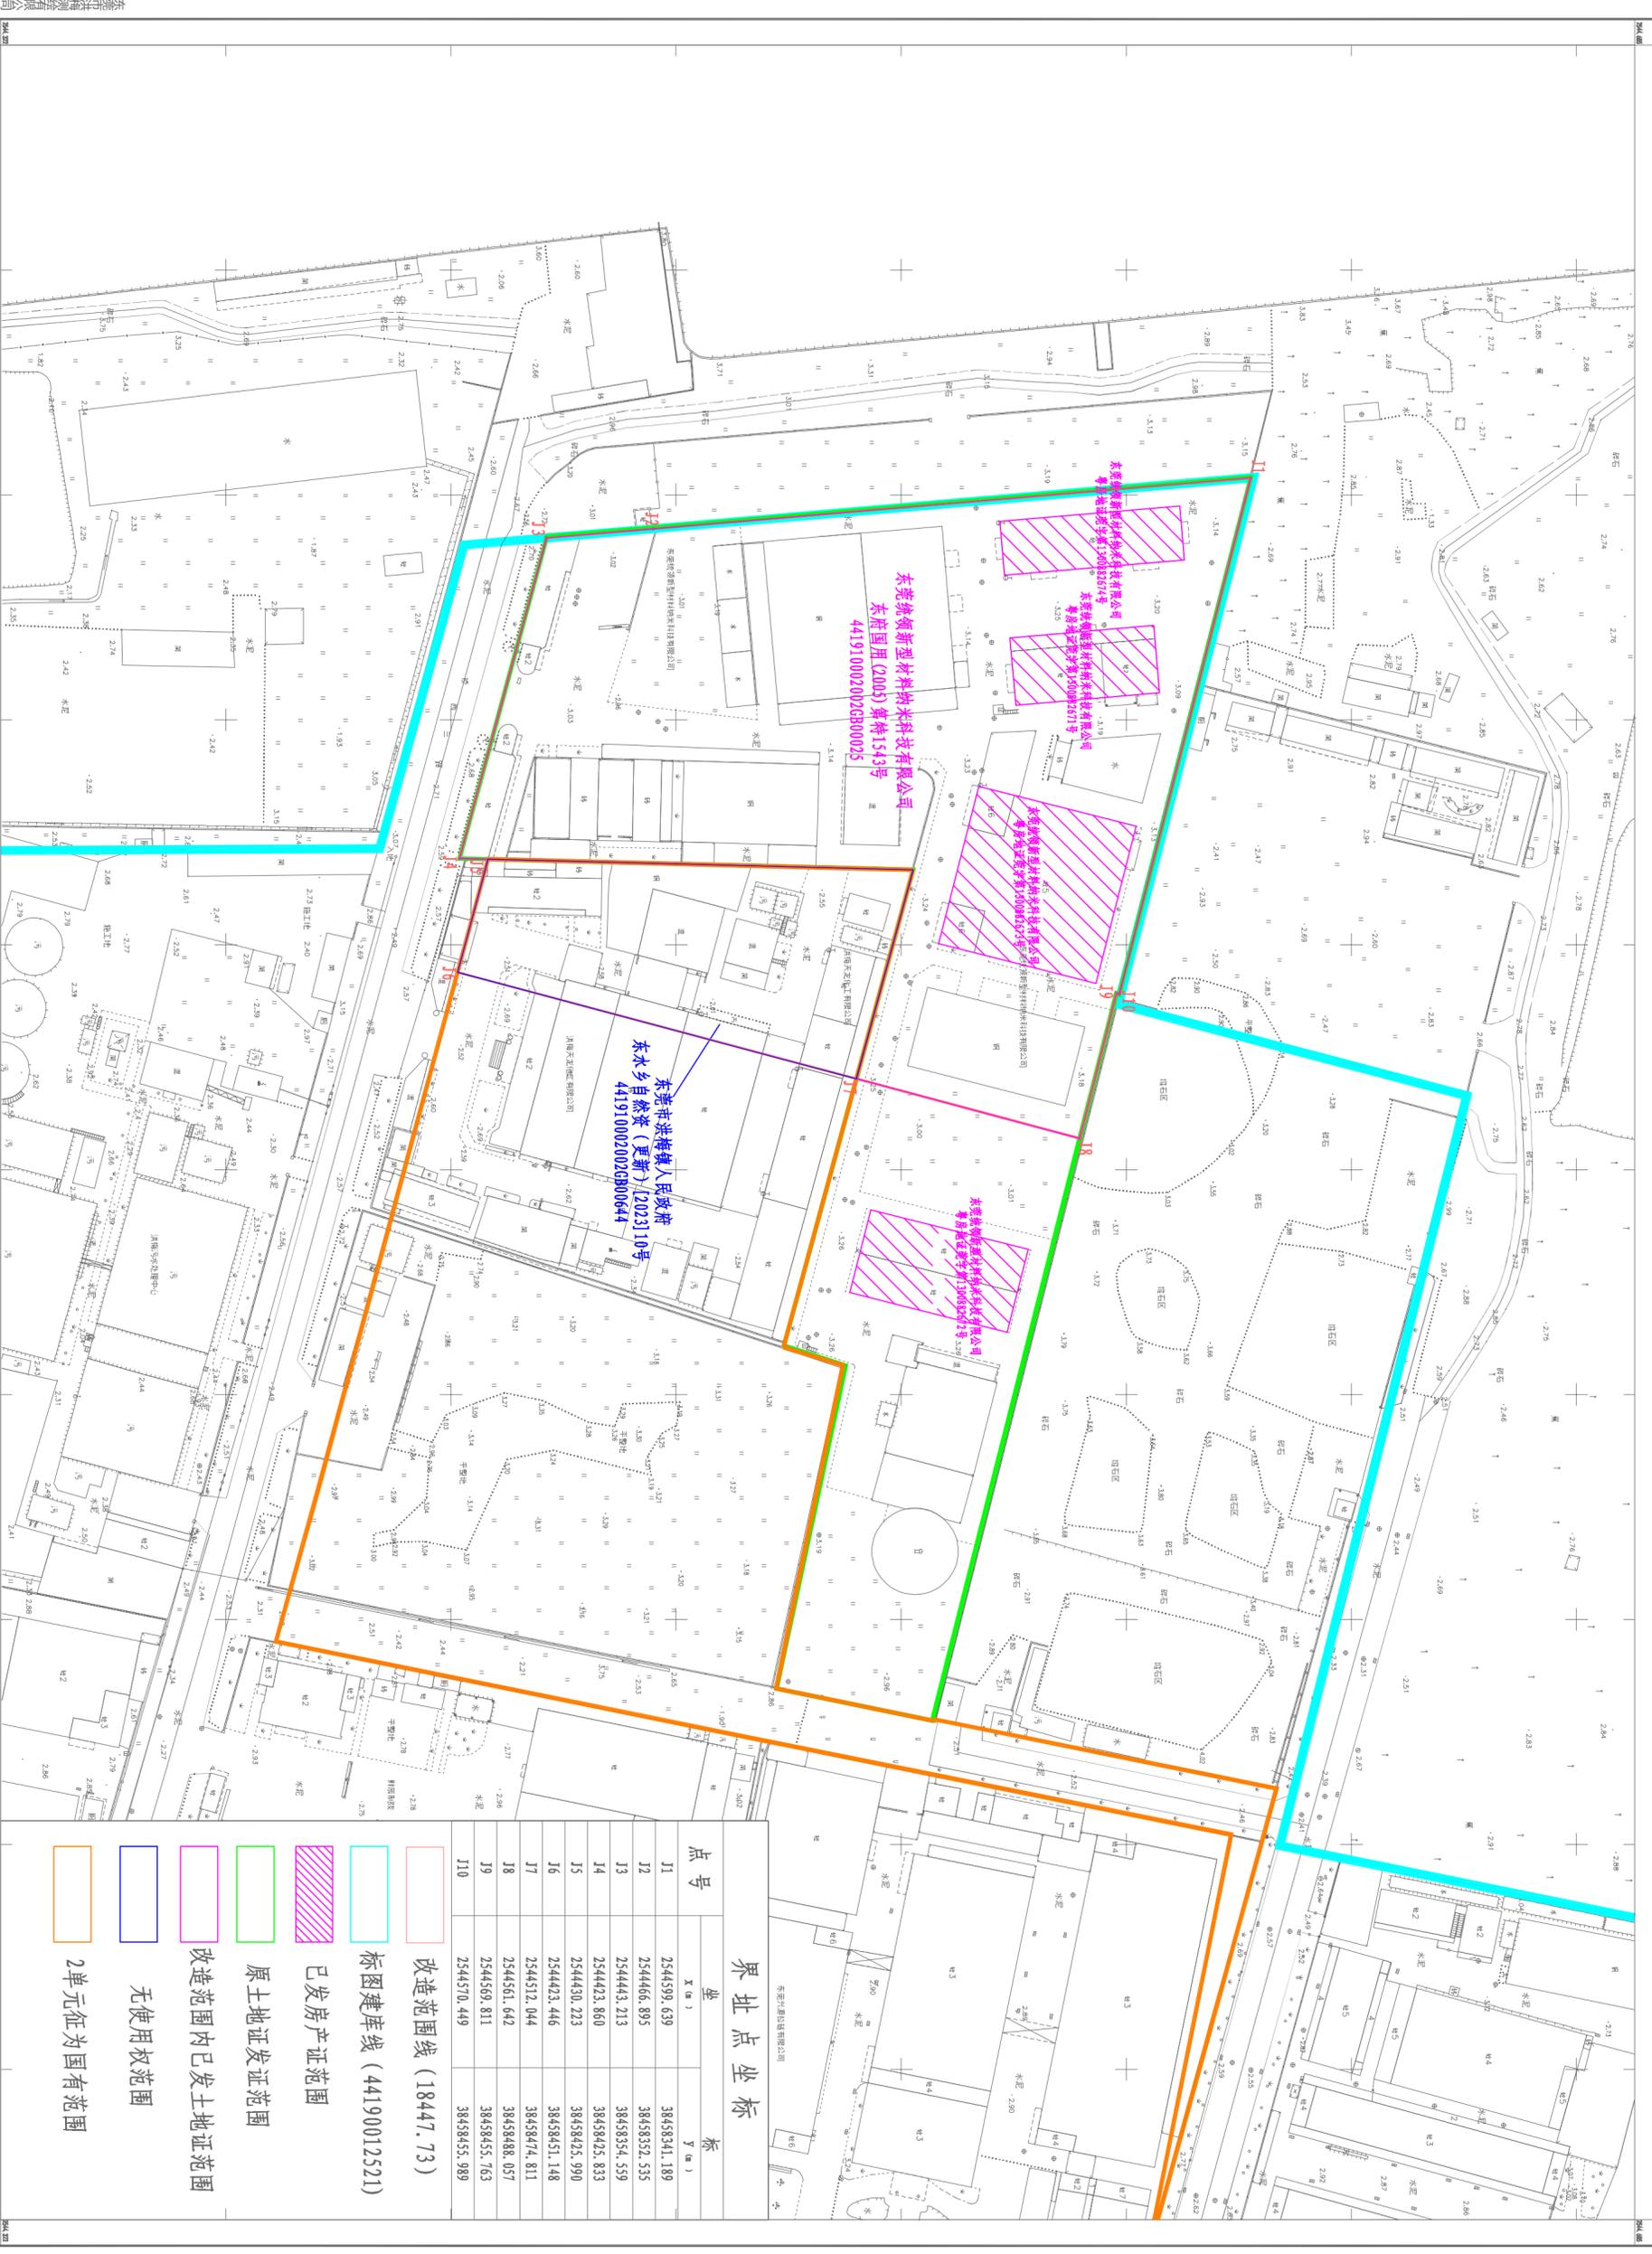

界址点坐标

点号	X (m)	Y (m)
J1	2544599.639	38458341.189
J2	2544466.895	38458352.535
J3	2544443.213	38458354.559
J4	2544423.860	38458425.833
J5	2544430.223	38458425.990
J6	2544423.446	38458451.148
J7	2544512.044	38458474.811
J8	2544561.642	38458488.057
J9	2544569.811	38458455.763
J10	2544570.449	38458455.989

- 改建范围线 (18447.73)
- 标图建库线 (44190012521)
- 已发房产证范围
- 原土地证发证范围
- 改建范围内已发土地证范围
- 无使用权范围
- 2单元征为国有范围