


2549.199-38453.152	2549.199-38453.900	2549.199-38454.648
2548.742-38453.152	2548.742-38453.900	2548.742-38454.648
2548.285-38453.152	2548.285-38453.900	2548.285-38454.648
2548.742-38453.152	2548.742-38453.900	2548.742-38454.648

东莞市麻涌镇人民政府
2548.742-38453.900

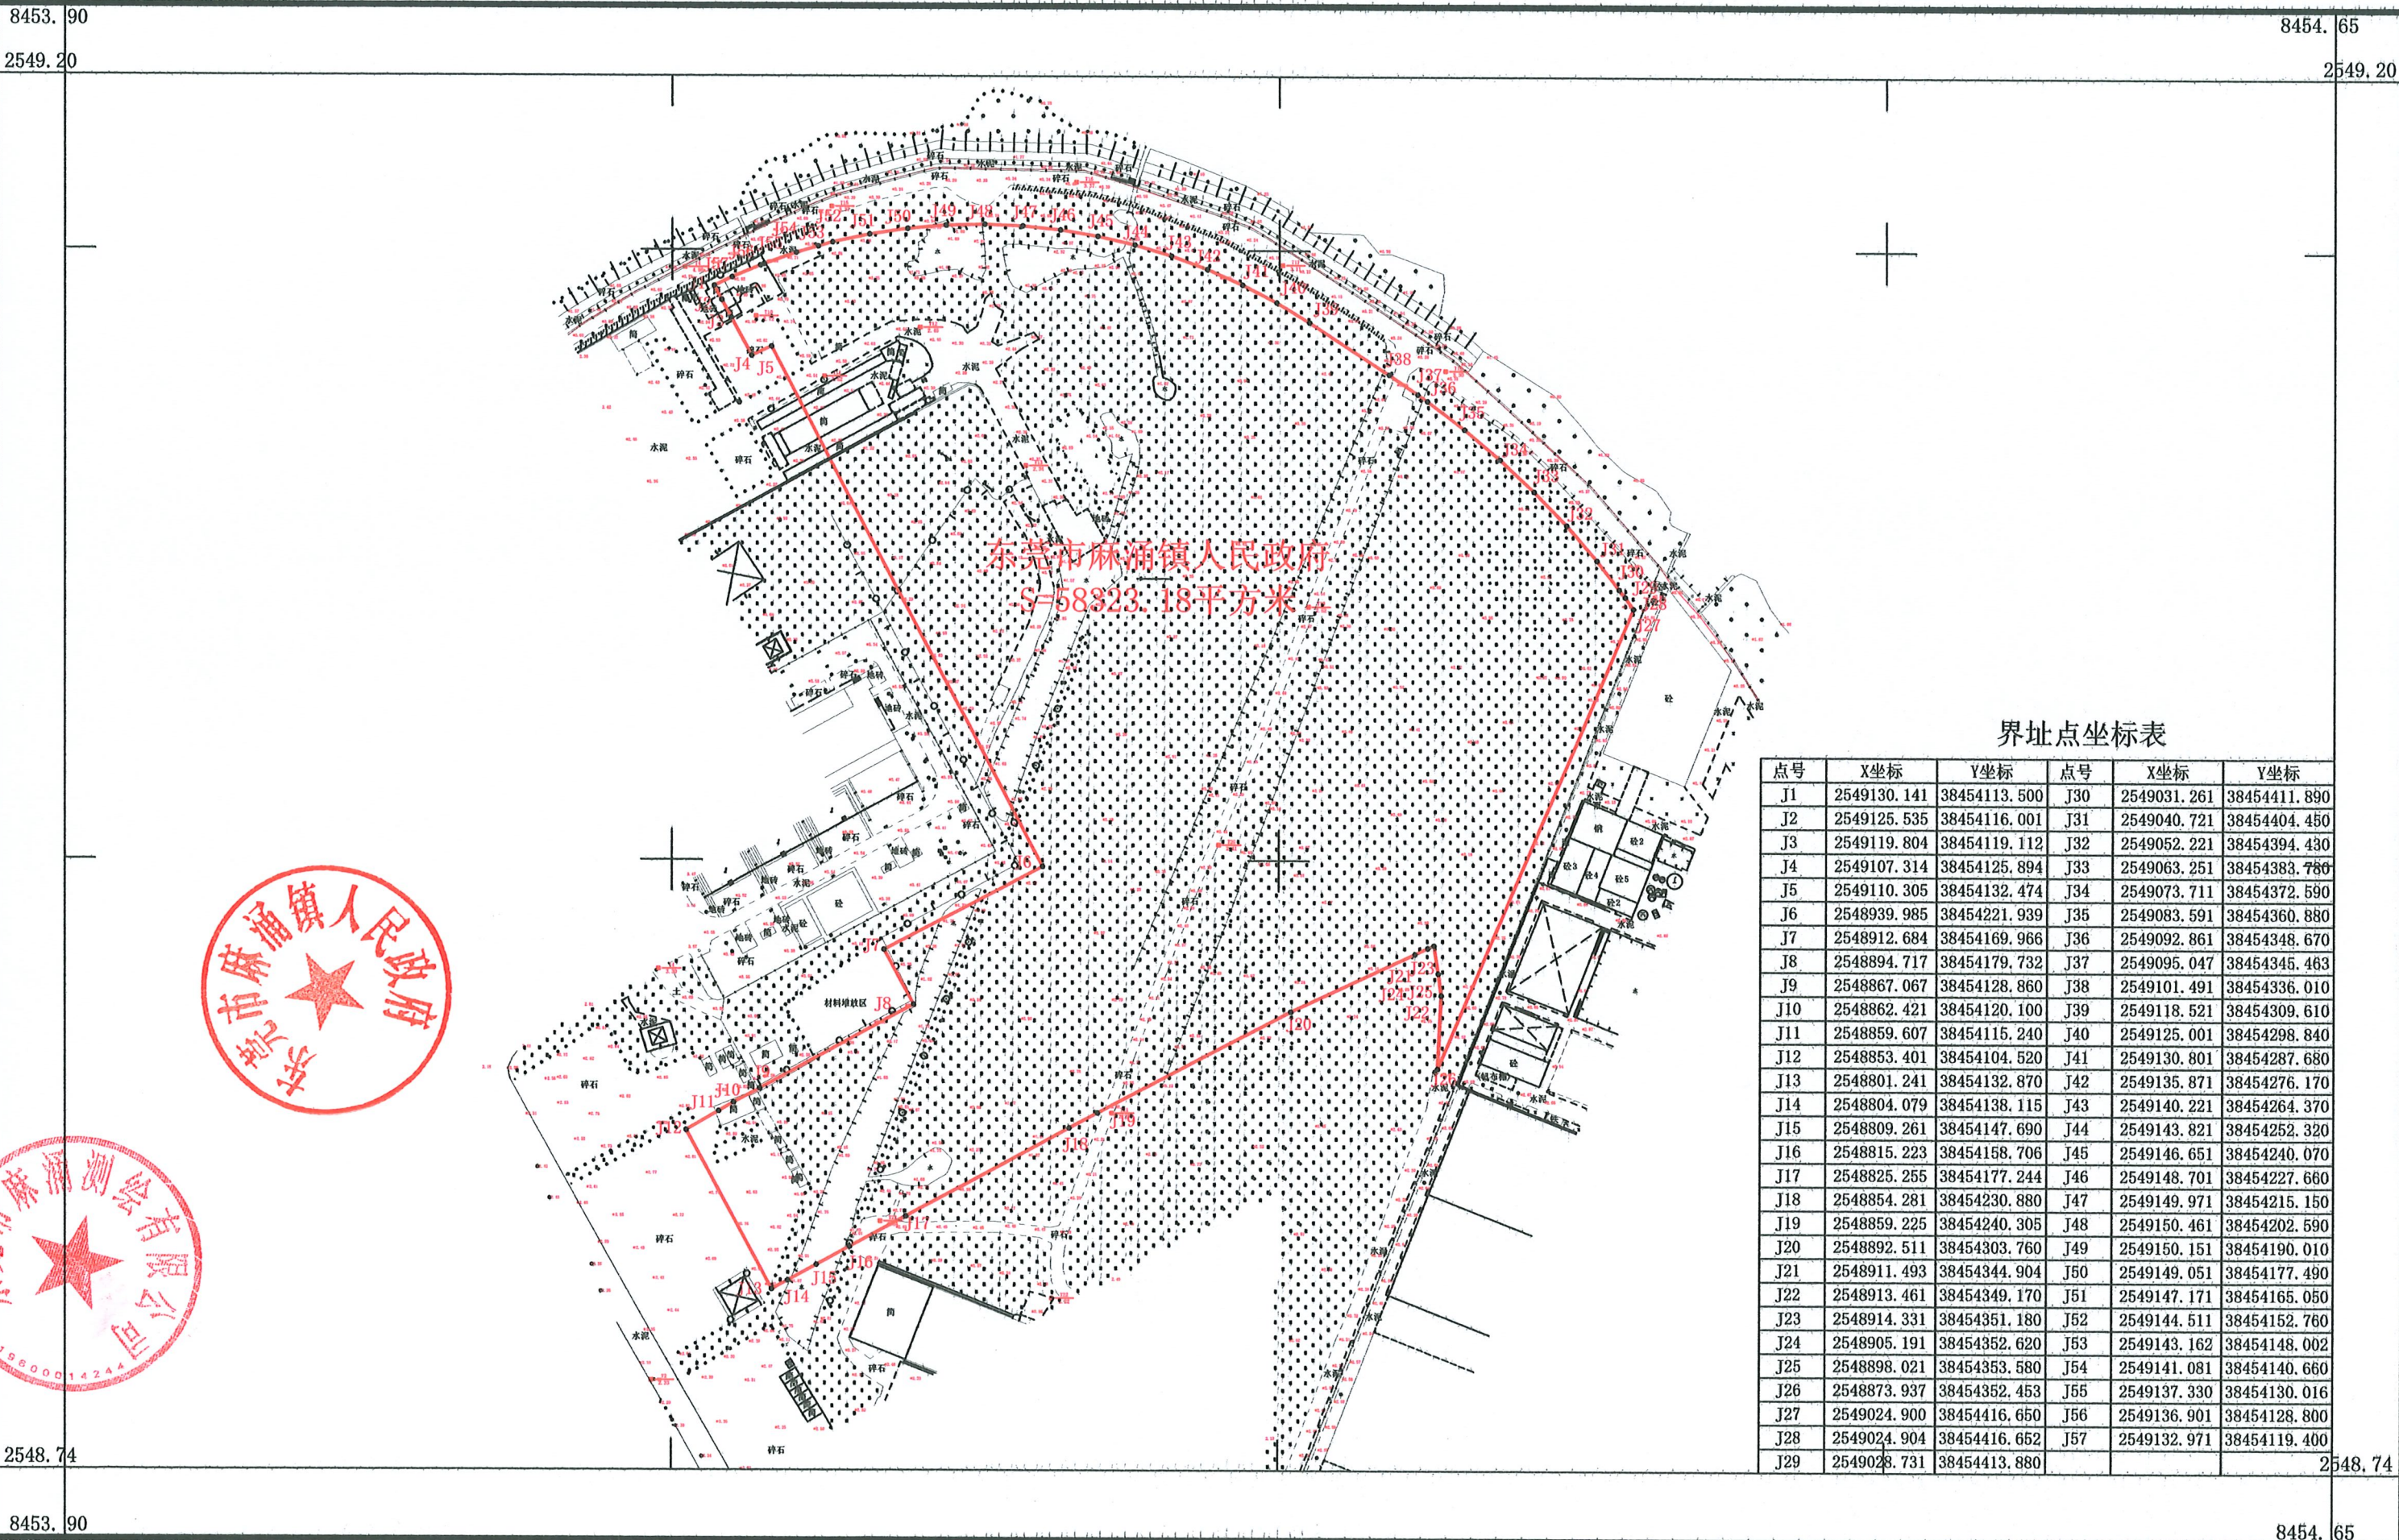

界址点坐标表

点号	X坐标	Y坐标	点号	X坐标	Y坐标
J1	2549130.141	38454113.500	J30	2549031.261	38454411.890
J2	2549125.535	38454116.001	J31	2549040.721	38454404.450
J3	2549119.804	38454119.112	J32	2549052.221	38454394.430
J4	2549107.314	38454125.894	J33	2549063.251	38454383.780
J5	2549110.305	38454132.474	J34	2549073.711	38454372.590
J6	2548939.985	38454221.939	J35	2549083.591	38454360.880
J7	2548912.684	38454169.966	J36	2549092.861	38454348.670
J8	2548894.717	38454179.732	J37	2549095.047	38454345.463
J9	2548867.067	38454128.860	J38	2549101.491	38454336.010
J10	2548862.421	38454120.100	J39	2549118.521	38454309.610
J11	2548859.607	38454115.240	J40	2549125.001	38454298.840
J12	2548853.401	38454104.520	J41	2549130.801	38454287.680
J13	2548801.241	38454132.870	J42	2549135.871	38454276.170
J14	2548804.079	38454138.115	J43	2549140.221	38454264.370
J15	2548809.261	38454147.690	J44	2549143.821	38454252.320
J16	2548815.223	38454158.706	J45	2549146.651	38454240.070
J17	2548825.255	38454177.244	J46	2549148.701	38454227.660
J18	2548854.281	38454230.880	J47	2549149.971	38454215.150
J19	2548859.225	38454240.305	J48	2549150.461	38454202.590
J20	2548892.511	38454303.760	J49	2549150.151	38454190.010
J21	2548911.493	38454344.904	J50	2549149.051	38454177.490
J22	2548913.461	38454349.170	J51	2549147.171	38454165.050
J23	2548914.331	38454351.180	J52	2549144.511	38454152.760
J24	2548905.191	38454352.620	J53	2549143.162	38454148.002
J25	2548898.021	38454353.580	J54	2549141.081	38454140.660
J26	2548873.937	38454352.453	J55	2549137.330	38454130.016
J27	2549024.900	38454416.650	J56	2549136.901	38454128.800
J28	2549024.904	38454416.652	J57	2549132.971	38454119.400
J29	2549028.731	38454413.880			

东莞市麻涌测绘有限公司



2000国家大地坐标系, 1985国家高程基准, 选高距为0.5米
GB/T20257.1-2017国家基本比例尺地形图图式 第1部分:
1:500 1:1000 1:2000地形图图式
2024年7月测制。

1:2000



附注:

测量员: 袁中冠
制图员: 萧应年
审核员: 陈超毅