


征地范围红线图

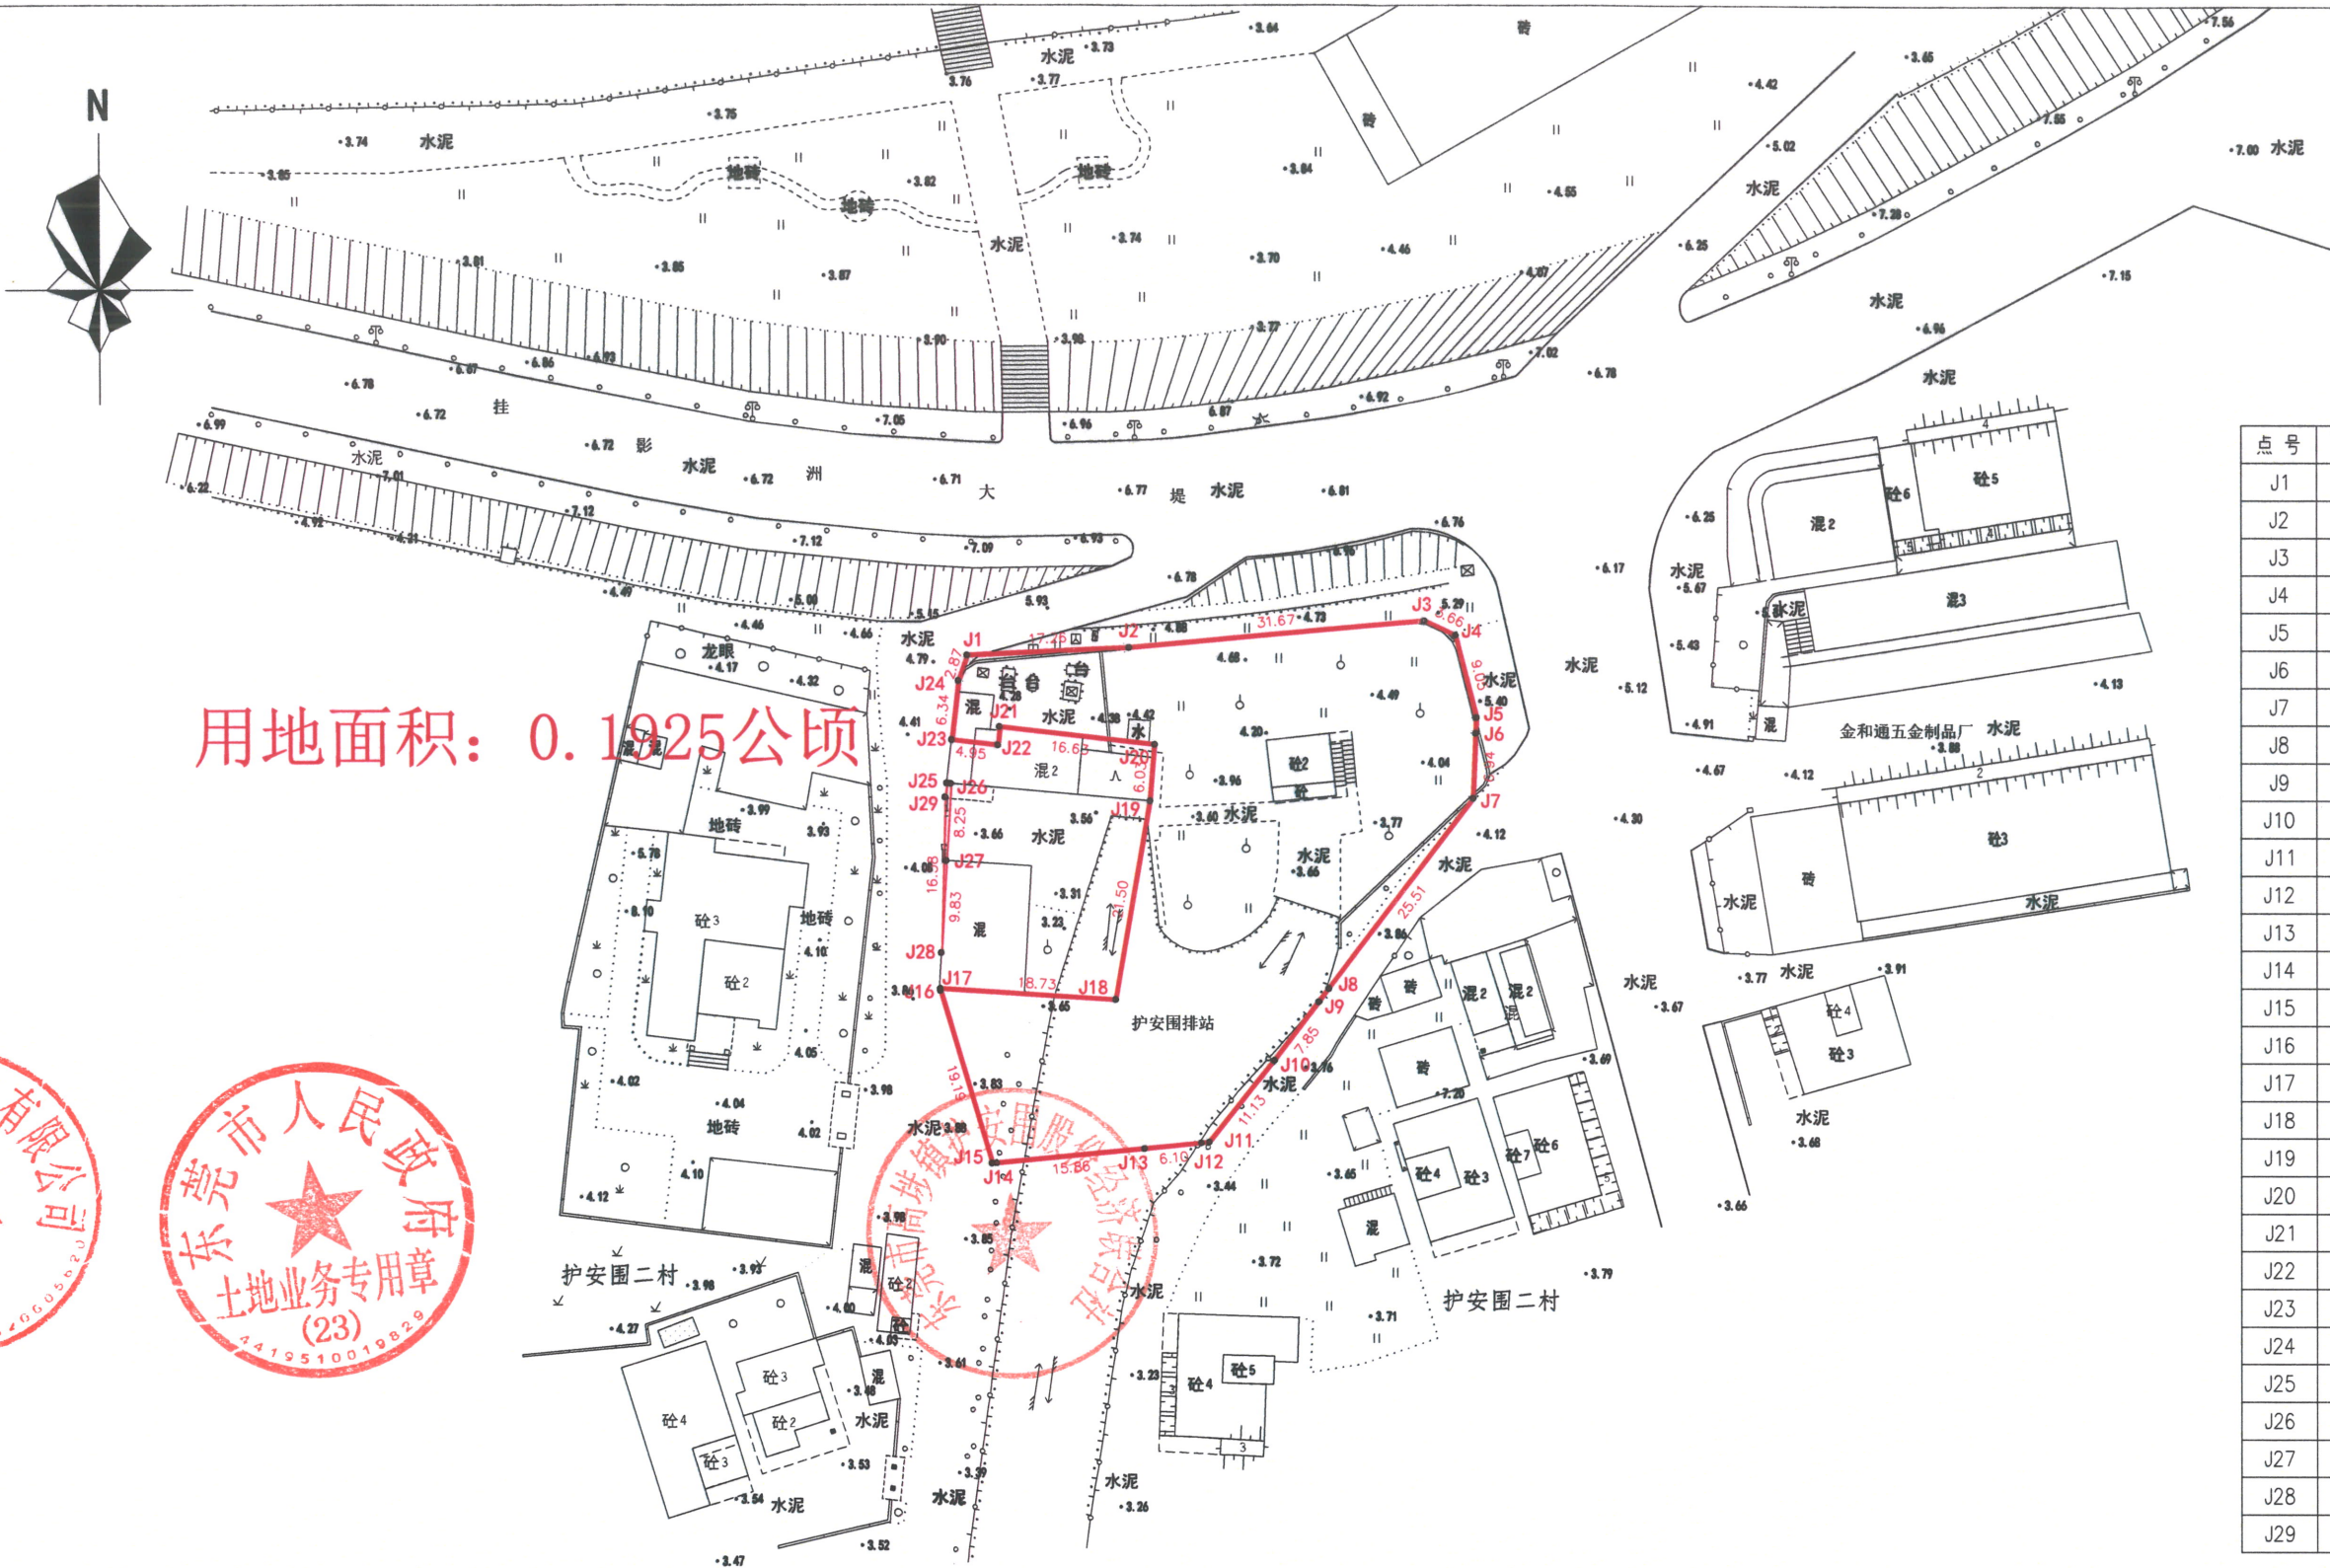

用地面积: 0.1925公顷

界址点坐标表

点号	X	Y
J1	2557461.036	38472952.386
J2	2557461.859	38472969.625
J3	2557464.736	38473001.162
J4	2557463.195	38473004.483
J5	2557454.413	38473006.677
J6	2557452.735	38473006.611
J7	2557445.798	38473006.340
J8	2557425.514	38472990.878
J9	2557424.089	38472989.791
J10	2557417.850	38472985.035
J11	2557409.139	38472978.108
J12	2557409.054	38472977.224
J13	2557408.464	38472971.155
J14	2557406.932	38472955.373
J15	2557406.884	38472954.884
J16	2557425.288	38472949.432
J17	2557425.510	38472949.438
J18	2557424.322	38472968.133
J19	2557445.503	38472971.836
J20	2557451.513	38472972.341
J21	2557453.407	38472955.823
J22	2557451.449	38472955.639
J23	2557452.020	38472950.724
J24	2557458.318	38472951.461
J25	2557447.404	38472950.183
J26	2557447.367	38472950.604
J27	2557439.130	38472950.120
J28	2557429.320	38472949.544
J29	2557445.897	38472950.007

广东广量测绘信息技术有限公司



2000国家大地坐标系
1985国家高程基准

比例尺1:500

测量员: 赖亚强
制图员: 陈振芳
审核员: 彭乙