


2547.467-	2547.467-	2547.467-
38455.875	38456.199	38456.523
2547.269-		2547.269-
38455.875		38456.523
2547.071-	2547.071-	2547.071-
38455.875	38456.199	38456.523


东莞市麻涌镇人民政府
2547.269-38456.199

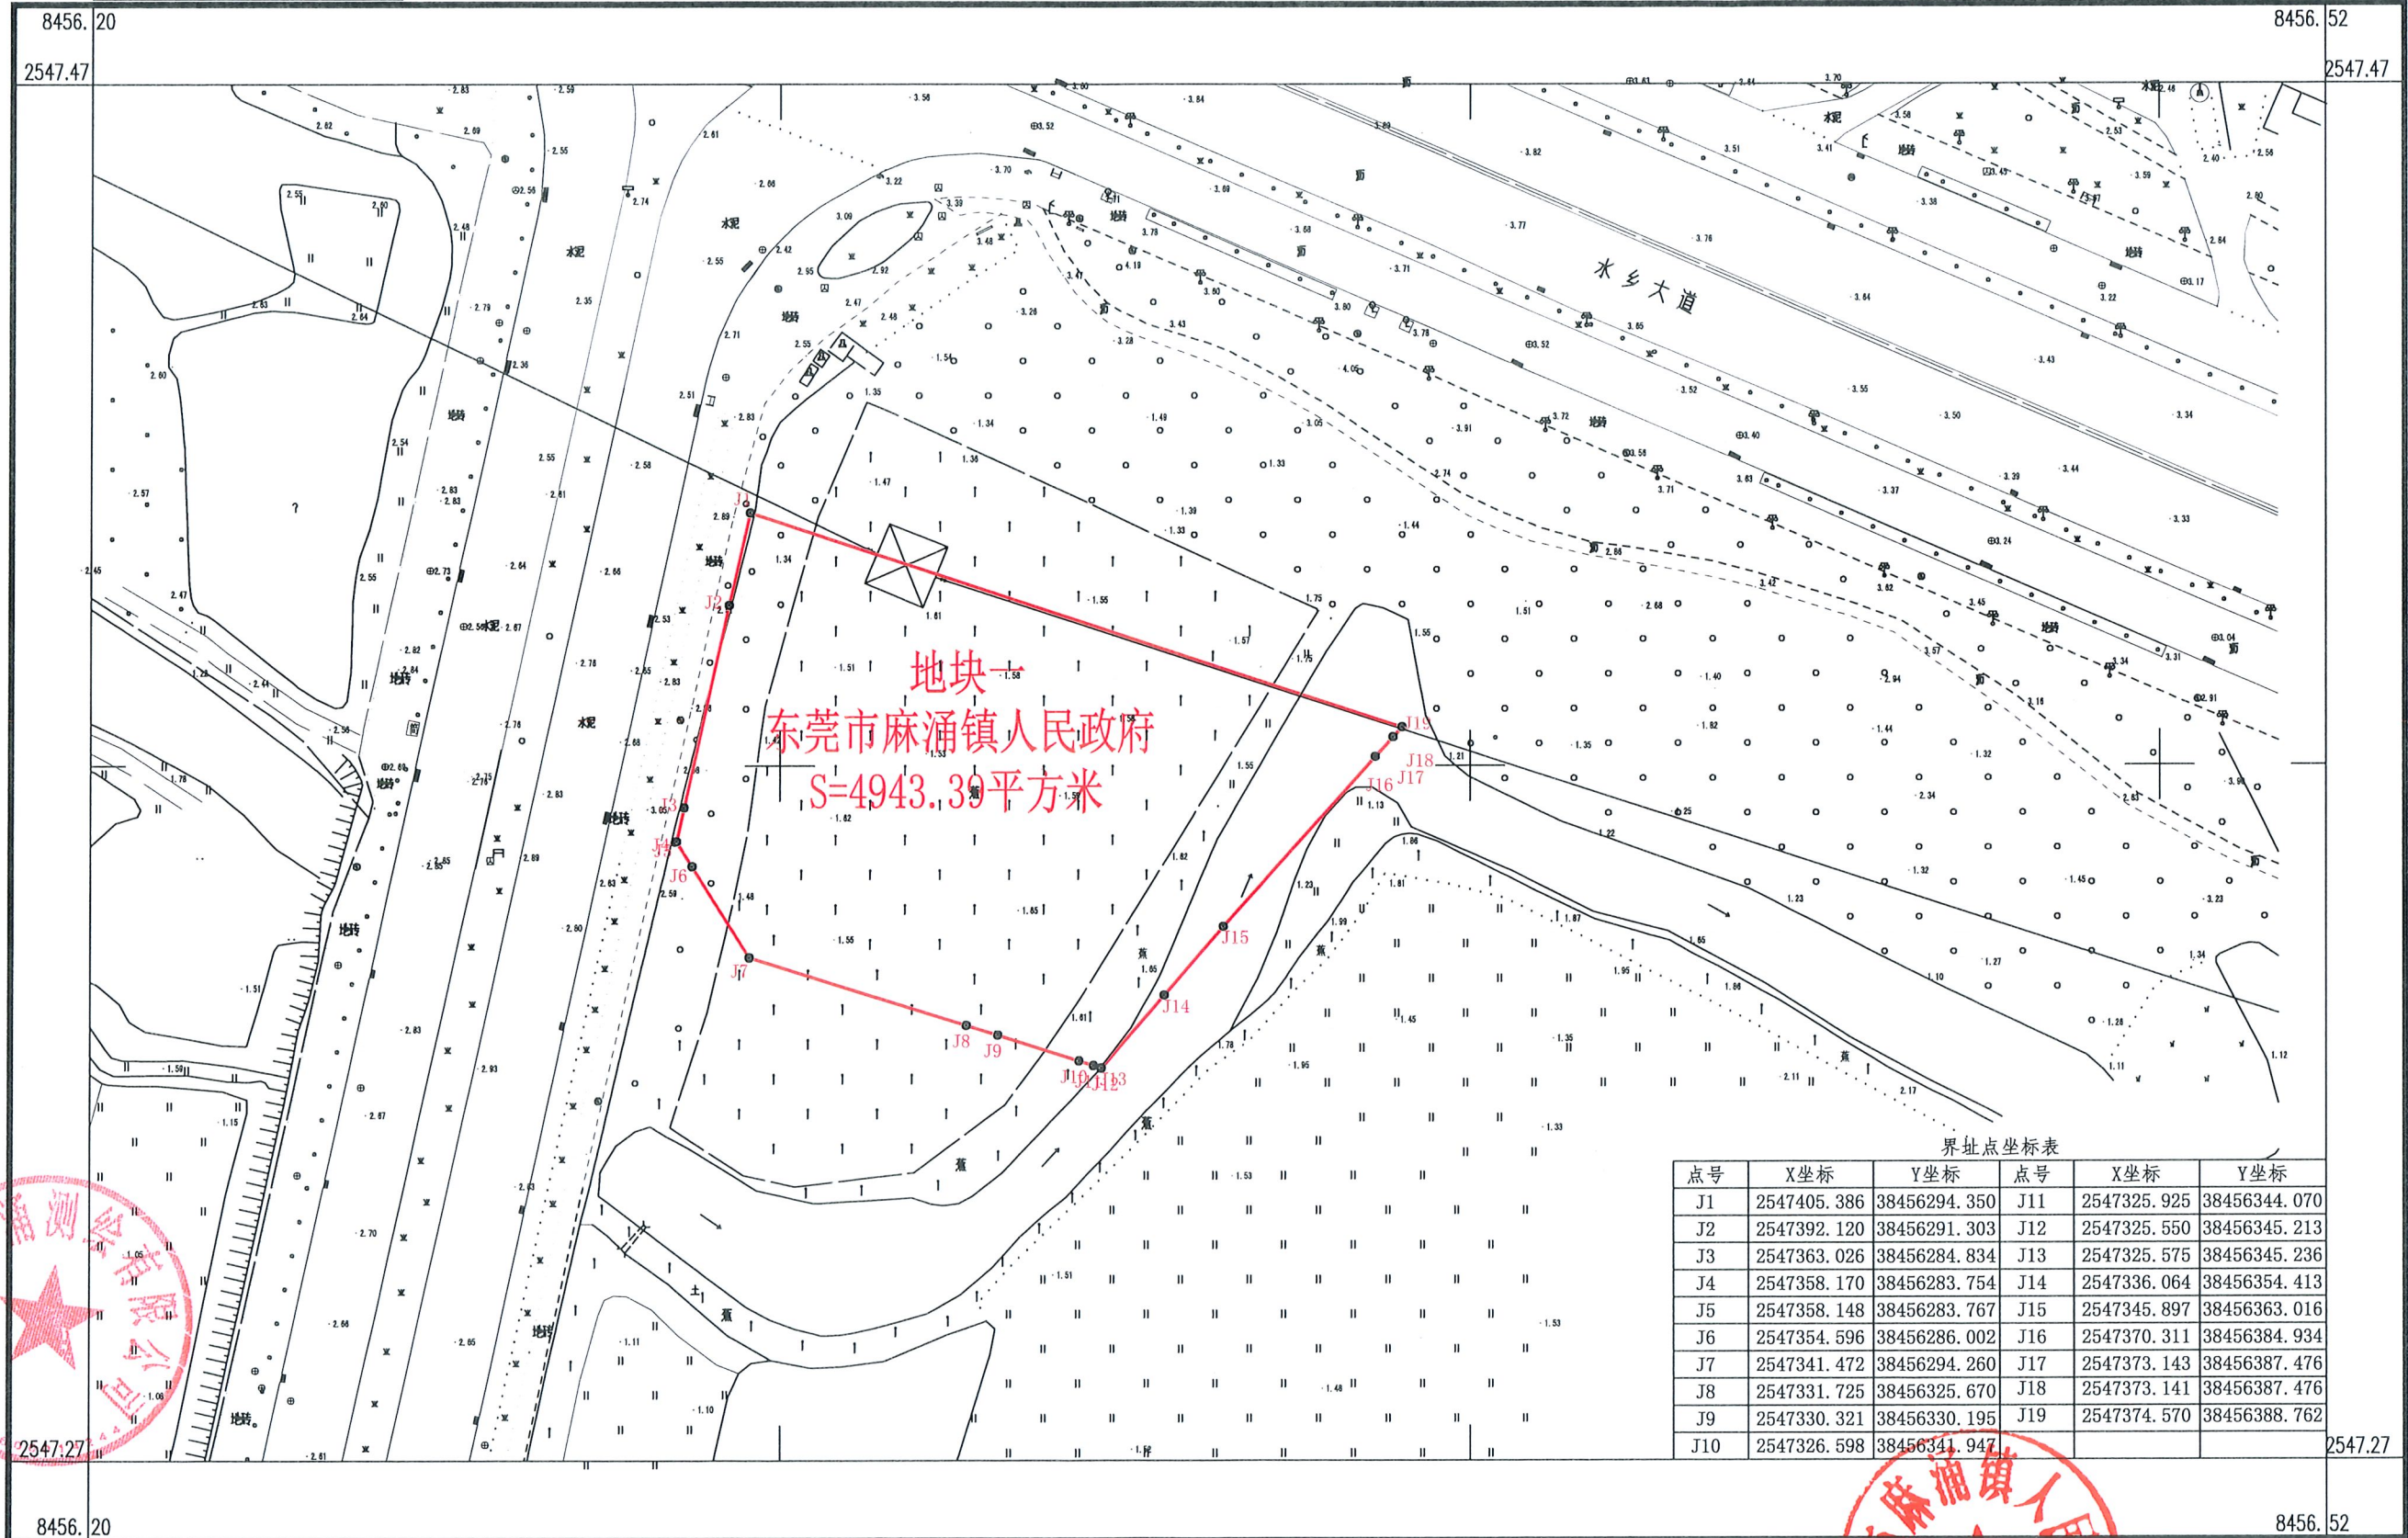

界址点坐标表					
点号	X坐标	Y坐标	点号	X坐标	Y坐标
J1	2547405.386	38456294.350	J11	2547325.925	38456344.070
J2	2547392.120	38456291.303	J12	2547325.550	38456345.213
J3	2547363.026	38456284.834	J13	2547325.575	38456345.236
J4	2547358.170	38456283.754	J14	2547336.064	38456354.413
J5	2547358.148	38456283.767	J15	2547345.897	38456363.016
J6	2547354.596	38456286.002	J16	2547370.311	38456384.934
J7	2547341.472	38456294.260	J17	2547373.143	38456387.476
J8	2547331.725	38456325.670	J18	2547373.141	38456387.476
J9	2547330.321	38456330.195	J19	2547374.570	38456388.762
J10	2547326.598	38456341.947			

2547.395-38456.068	2547.395-38456.392	2547.395-38456.716
2547.197-38456.068	2547.197-38456.392	2547.197-38456.716
2546.999-38456.068	2546.999-38456.392	2546.999-38456.716
2546.999-38456.068	2546.999-38456.392	2546.999-38456.716

东莞市麻涌镇人民政府
2547.197-38456.392

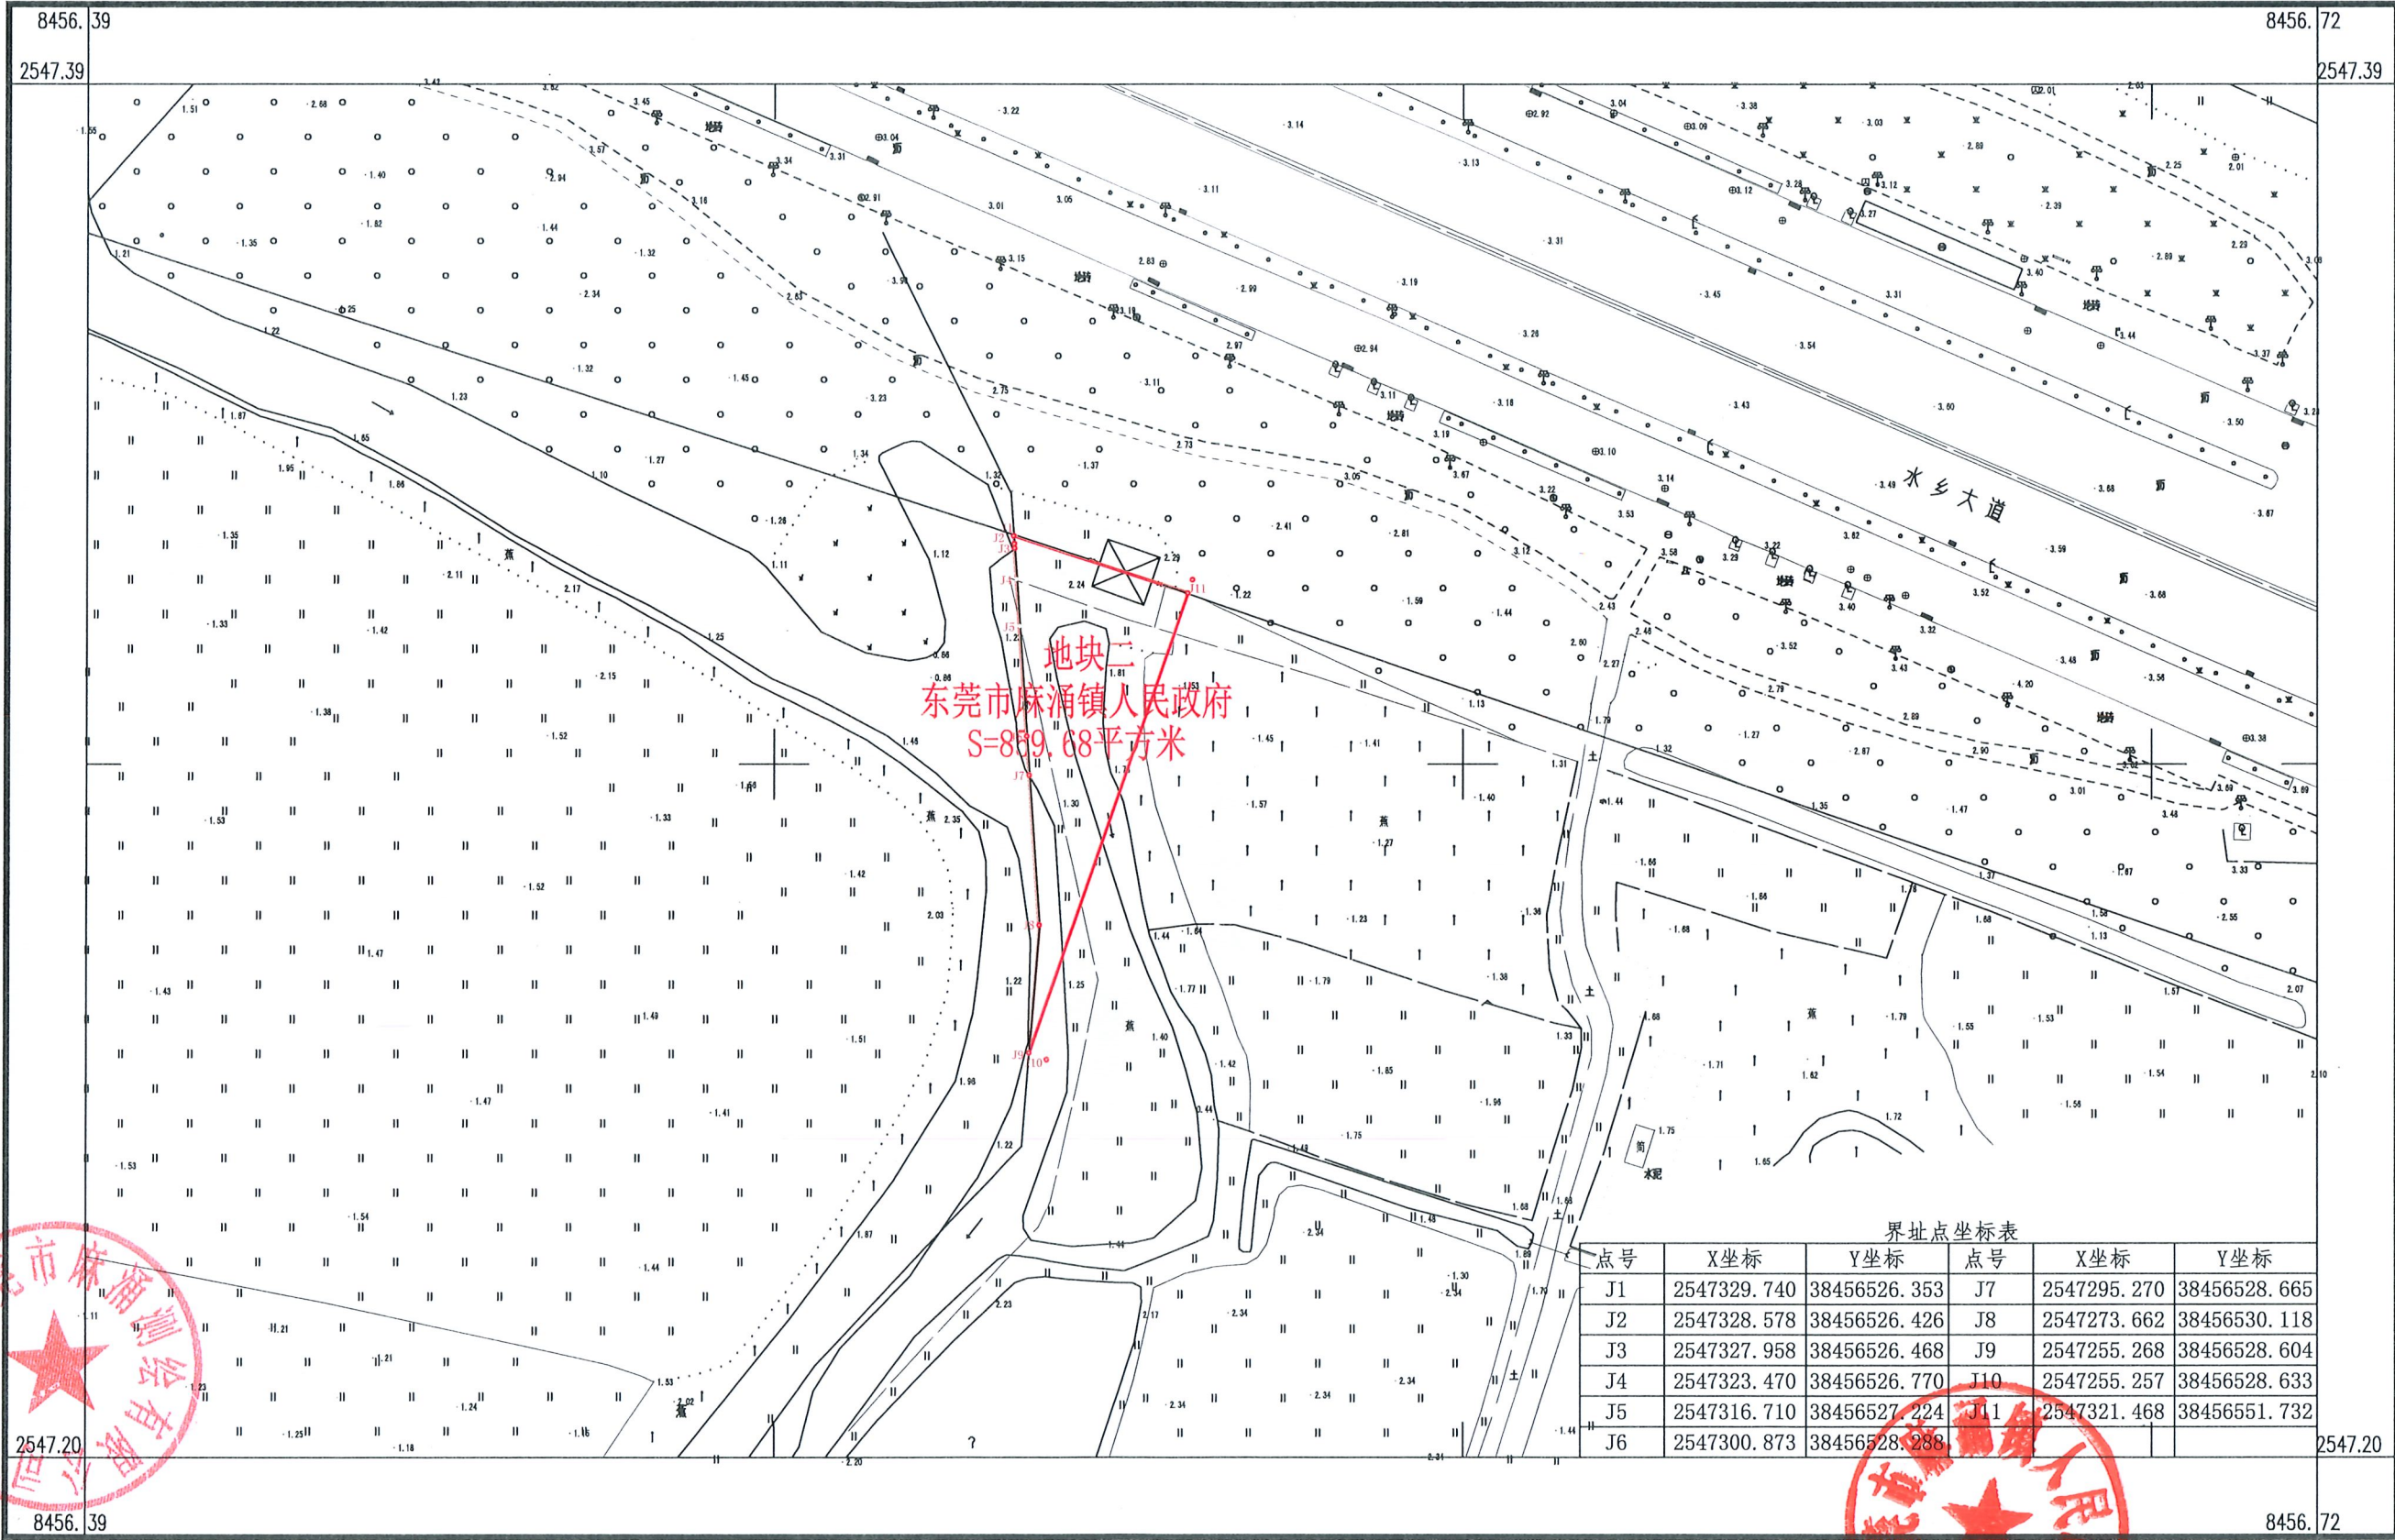

东莞市麻涌测绘有限公司

2000国家大地坐标系, 1985国家高程基准, 选高距为0.5米
GB/T20257.1-2017国家基本比例尺地形图图式 第1部分:
1:500 1:1000 1:2000地形图图式
2024年5月测制。

1:1000

附注:

测量员: 袁中冠
制图员: 萧应年
审核员: 陈超毅

