


2552.634	2552.634	2552.634
38456.726	38457.100	38457.474
2552.406		2552.406
38456.726		38457.474
2552.177	2552.177	2552.177
38456.726	38457.100	38457.474

东莞市麻涌镇人民政府
2552.406-38457.100

东莞市麻涌测绘有限公司

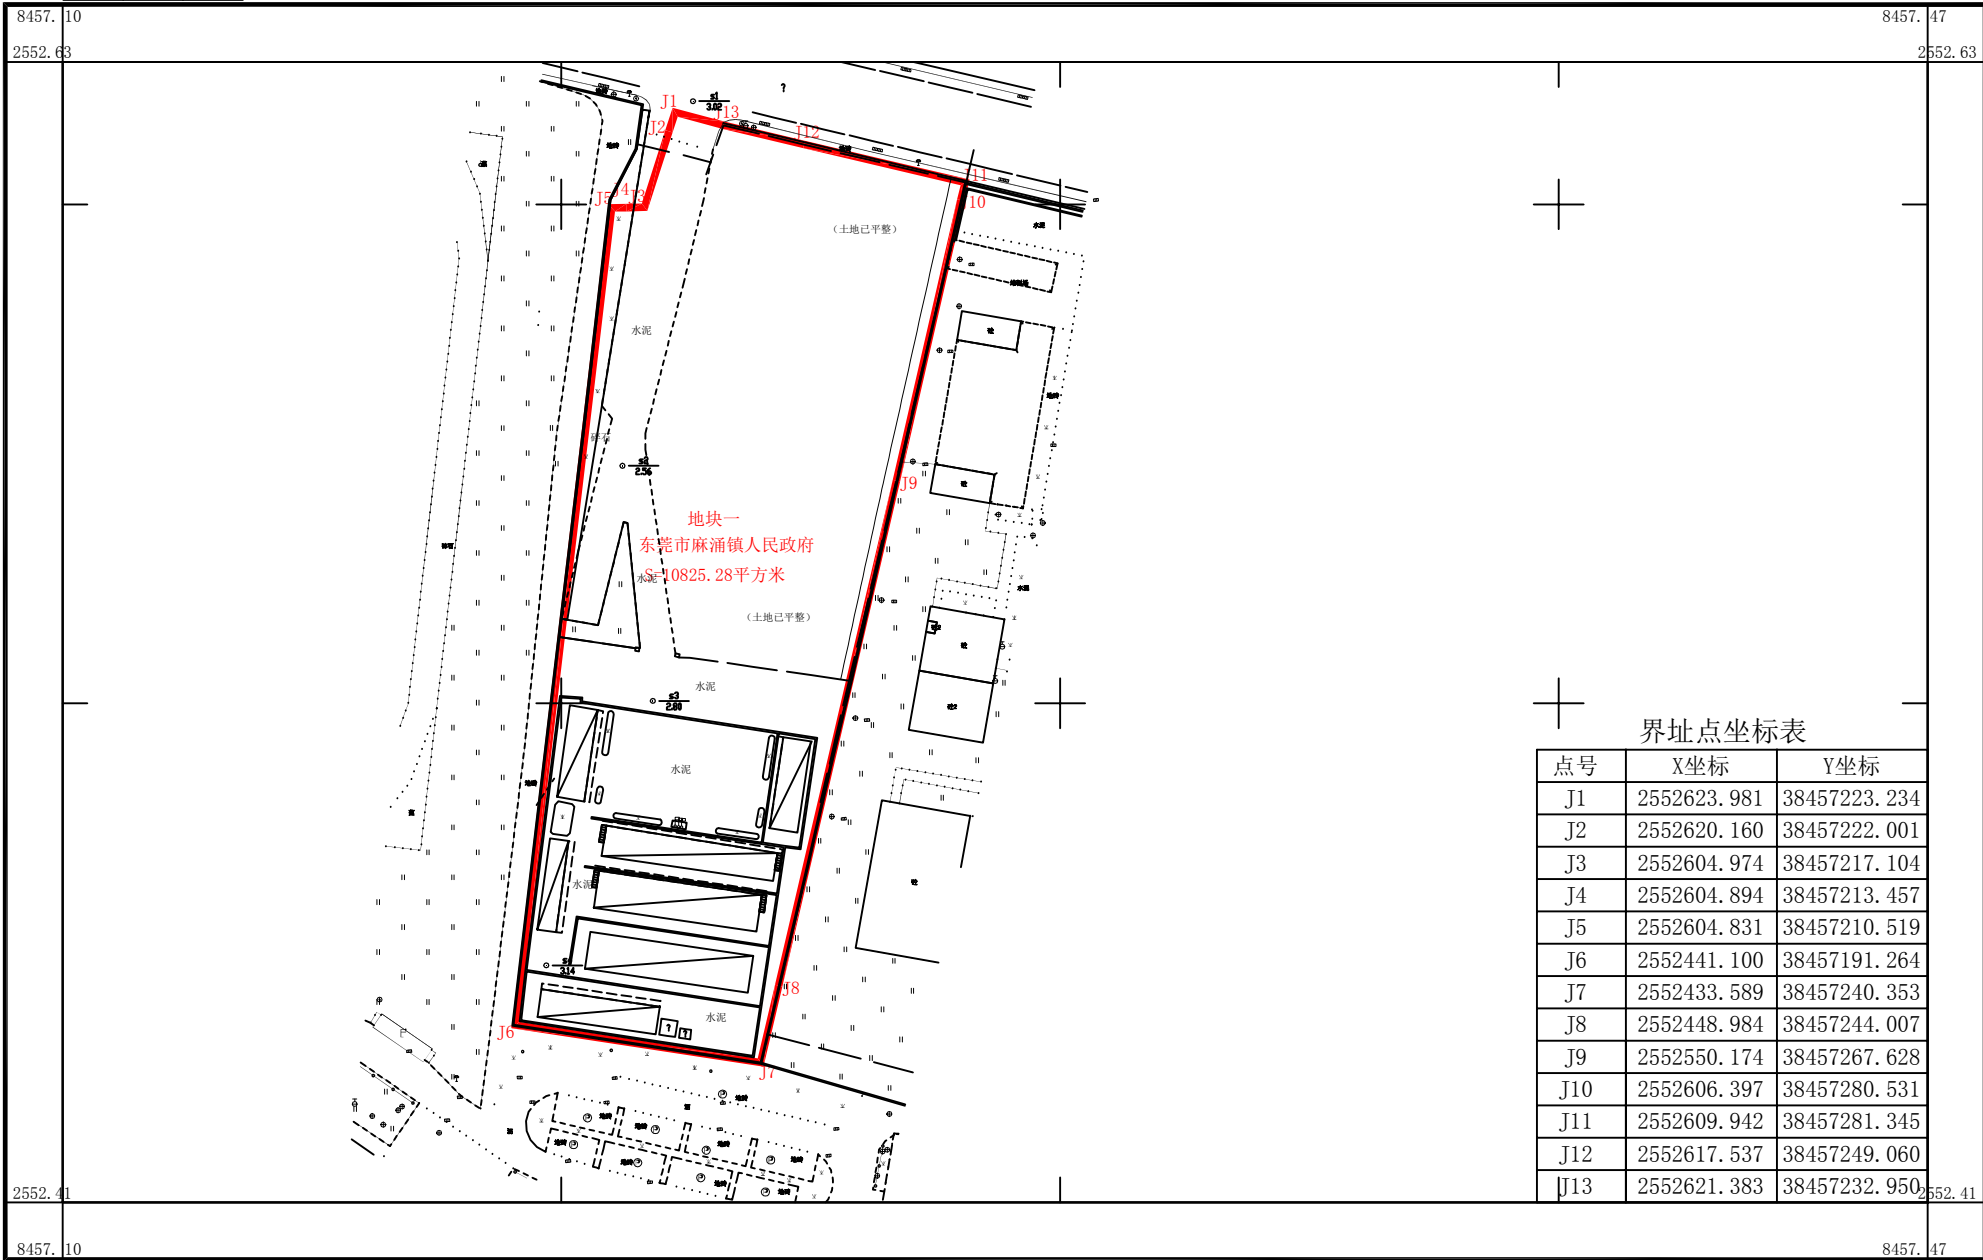

界址点坐标表

点号	X坐标	Y坐标
J1	2552623.981	38457223.234
J2	2552620.160	38457222.001
J3	2552604.974	38457217.104
J4	2552604.894	38457213.457
J5	2552604.831	38457210.519
J6	2552441.100	38457191.264
J7	2552433.589	38457240.353
J8	2552448.984	38457244.007
J9	2552550.174	38457267.628
J10	2552606.397	38457280.531
J11	2552609.942	38457281.345
J12	2552617.537	38457249.060
J13	2552621.383	38457232.950

2000国家大地坐标系, 1985国家高程基准, 选高距为0.5米
GB/T20257.1-2017国家基本比例尺地形图图式 第1部分:
1:500 1:1000 1:2000地形图图式
2024年7月测制。

1:1000




附注:

测量员: 袁中冠
制图员: 萧应年
审核员: 陈超毅

2549.207~ 38452.856	2549.207~ 38453.828	2549.207~ 38454.800
2548.613~ 38452.856	2548.613~ 38453.828	2548.613~ 38454.800
2548.019~ 38452.856	2548.019~ 38453.828	2548.019~ 38454.800

东莞市麻涌镇人民政府
2548.613-38453.828

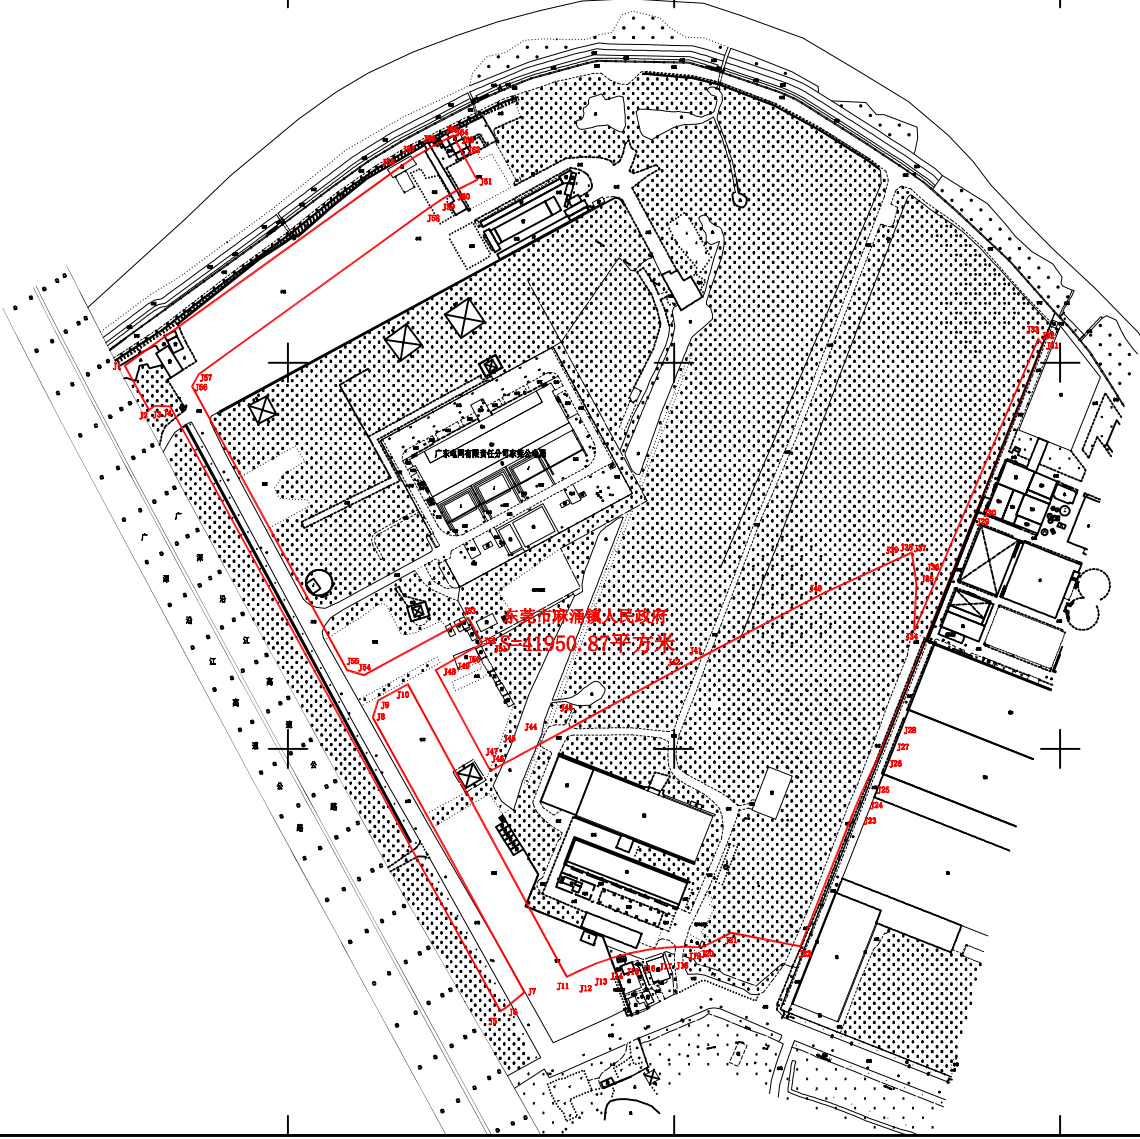


界址点坐标表

点号	X坐标	Y坐标	点号	X坐标	Y坐标
J1	2549011.087	38453943.432	J35	2548898.021	38454353.580
J2	2548888.071	38453955.855	J36	2548805.191	38454352.820
J3	2548990.164	38453958.856	J37	2548914.331	38454351.180
J4	2548990.036	38453968.901	J38	2548913.481	38454348.170
J5	2548978.746	38454138.023	J39	2548911.483	38454344.804
J6	2548978.152	38454141.570	J40	2548992.511	38454353.780
J7	2548886.661	38454150.485	J41	2548859.225	38454240.305
J8	2548828.870	38454072.023	J42	2548854.281	38454230.880
J9	2548837.884	38454074.589	J43	2548825.265	38454177.244
J10	2548846.098	38454080.079	J44	2548815.223	38454158.708
J11	2548894.577	38454172.480	J45	2548808.281	38454147.890
J12	2548897.462	38454178.137	J46	2548804.079	38454138.115
J13	2548701.187	38454186.700	J47	2548901.241	38454132.870
J14	2548704.307	38454195.509	J48	2548853.401	38454154.520
J15	2548708.777	38454204.518	J49	2548859.807	38454115.240
J16	2548708.593	38454213.682	J50	2548862.421	38454120.100
J17	2548708.747	38454222.852	J51	2548867.167	38454128.822
J18	2548710.232	38454232.282	J52	2548870.476	38454127.007
J19	2548710.046	38454241.822	J53	2548880.337	38454121.863
J20	2548709.978	38454242.737	J54	2548890.848	38454087.428
J21	2548717.440	38454257.550	J55	2548853.444	38454058.801
J22	2548710.389	38454283.474	J56	2549000.317	38453978.377
J23	2548778.020	38454320.578	J57	2549008.677	38453981.741
J24	2548787.249	38454323.973	J58	2549091.544	38454099.359
J25	2548795.371	38454327.814	J59	2549097.321	38454107.887
J26	2548808.010	38454333.677	J60	2549102.884	38454116.743
J27	2548817.407	38454337.741	J61	2549107.314	38454125.894
J28	2548825.915	38454341.251	J62	2549119.804	38454119.112
J29	2548832.325	38454343.281	J63	2549125.535	38454116.001
J30	2548838.434	38454344.880	J64	2549130.189	38454113.477
J31	2549022.023	38454418.725	J65	2549130.189	38454113.477
J32	2549022.740	38454418.220	J66	2549124.897	38454103.571
J33	2549024.904	38454418.652	J67	2549119.037	38454093.583
J34	2548873.937	38454352.453	J68	2549112.628	38454084.145

东莞市麻涌测绘有限公司

2000国家大地坐标系, 1985国家高程基准, 选高距为0.5米
GB/T20257.1-2017国家基本比例尺地形图图式 第1部分:
1:500 1:1000 1:2000地形图图式
2024年7月测制。

1:2600

 

附注:

测量员:袁中冠
制图员:蒋应年
审核员:陈超毅