


常平镇黄泥塘工业园区连片“工改工”更新单元土地权属分布图

2544.4 - 38502.5

38502.45 2544.95 38503.30 2544.95

界址点成果表

宗 地 面 积 (平方米)		101999.01		折合亩	152.998
顺序号	点 号	座 标		边 长	
		X (m)	Y (m)	(m)	
1	J1	2544790.145	38502889.701		
2	J2	2544735.363	38502720.631	88.75	
3	J3	2544684.408	38502880.709	81.59	
4	J4	2544634.041	38502700.701	41.88	
5	J5	2544628.363	38502717.589	10.89	
6	J6	2544624.880	38502718.047	9.03	
7	J7	2544602.314	38502742.425	32.88	
8	J8	2544607.184	38502744.912	6.72	
9	J9	2544587.888	38502753.187	85.40	
10	J10	2544582.071	38502798.884	14.89	
11	J11	2544588.812	38502815.753	20.07	
12	J12	2544671.109	38502821.129	5.81	
13	J13	2544571.730	38502822.848	1.84	
14	J14	2544612.153	38502932.884	118.88	
15	J15	2544618.882	38502944.887	13.85	
16	J16	2544633.542	38502989.889	48.08	
17	J17	2544640.854	38503007.888	19.38	
18	J18	2544648.519	38503028.437	21.84	
19	J19	2544688.018	38503143.835	121.87	
20	J20	2544688.508	38503145.185	1.45	
21	J21	2544688.180	38503147.100	2.02	
22	J22	2544688.872	38503148.022	8.84	
23	J23	2544688.351	38503150.858	2.05	
24	J24	2544681.238	38503152.809	2.08	
25	J25	2544681.884	38503154.874	2.08	
26	J26	2544682.554	38503158.855	2.09	
27	J27	2544683.205	38503158.848	2.10	
28	J28	2544683.447	38503159.811	0.80	
29	J29	2544683.844	38503160.889	1.31	
30	J30	2544684.479	38503162.888	2.12	
31	J31	2544685.088	38503164.887	2.13	
32	J32	2544685.874	38503168.885	2.14	
33	J33	2544686.711	38503167.119	0.14	
34	J34	2544686.823	38503167.884	0.79	
35	J35	2544715.781	38503158.558	21.84	
36	J36	2544714.482	38503147.873	30.89	
37	J37	2544773.502	38503136.335	30.88	
38	J38	2544776.138	38503134.822	4.84	
39	J39	2544800.828	38503131.128	23.88	
40	J40	2544803.524	38503130.730	18.89	
41	J41	2544808.887	38503128.489	9.07	
42	J42	2544828.554	38503124.769	25.10	
43	J43	2544851.813	38503115.308	25.10	
44	J44	2544874.448	38503104.848	23.04	
45	J45	2544885.488	38503089.788	12.09	
46	J46	2544888.538	38503084.810	12.19	
47	J47	2544881.308	38503077.282	17.88	
48	J48	2544908.584	38503085.814	18.40	
49	J49	2544908.488	38503083.585	3.79	
50	J50	2544887.712	38502988.744	79.88	
51	J51	2544874.547	38502937.888	89.48	
52	J52	2544888.345	38502937.888	8.30	
53	J53	2544888.888	38502937.872	12.53	
54	J54	2544888.300	38502938.011	1.82	
55	J55	2544888.878	38502934.053	0.30	
56	J56	2544888.788	38502933.772	2.02	
57	J57	2544838.582	38502881.885	74.47	
58	J58	2544838.888	38502888.133	3.79	
59	J59	2544834.879	38502883.172	8.08	
60	J60	2544831.113	38502842.318	11.82	
61	J61	2544828.683	38502829.875	13.21	
62	J62	2544824.283	38502823.834	8.89	
63	J63	2544822.318	38502818.613	8.30	
64	J64	2544817.458	38502814.887	6.14	
65	J65	2544814.873	38502814.074	1.11	
66	J66	2544818.848	38502788.478	20.89	
67	J67	2544811.088	38502788.801	0.79	
68	J68	2544818.837	38502787.889	1.60	
69	J69	2544808.748	38502785.838	2.32	
70	J70	2544794.383	38502717.828	88.88	
71	J1	2544790.145	38502889.701	18.89	

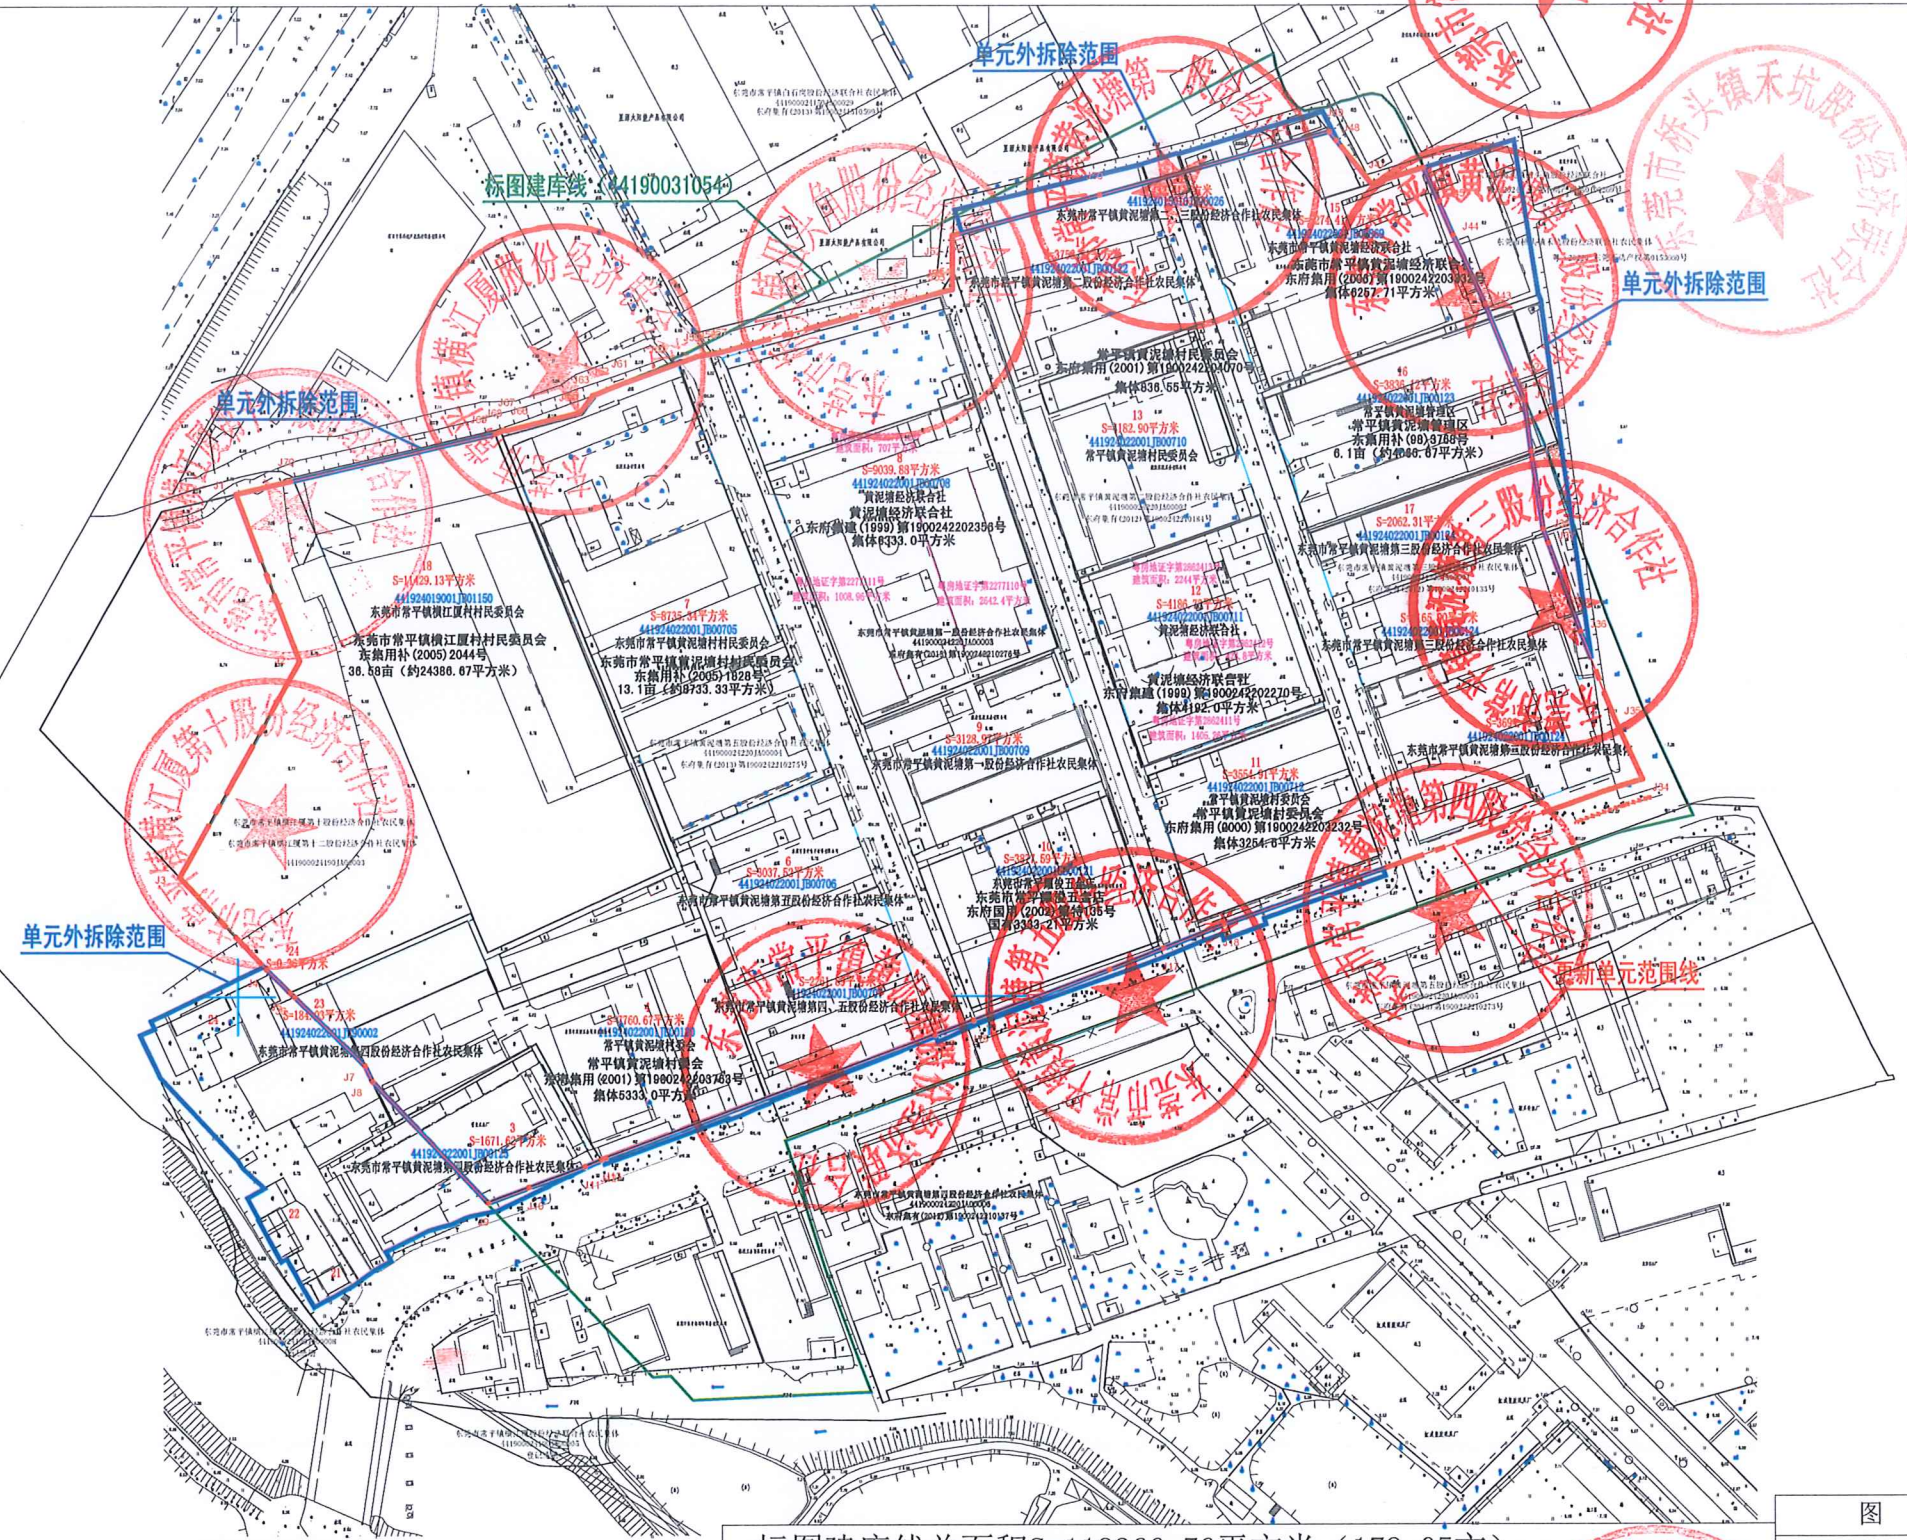

标图建库线总面积S=119366.76平方米 (179.05亩)
更新单元范围线总面积S=101999.01平方米 (153.00亩)
拆除范围线总面积S=111812.37平方米 (167.72亩); 其中更新
单元范围线内101999.01平方米, 更新单元范围线外9813.36平方米


图 例	
标图建库线	——
更新单元范围线	——
单元外拆除范围	——
宗地用地红线	——
房产证房屋示意图	——
单元内实际用地界线	——
单元外拆除用地界线	——
所有权线	——

2544.38

东莞市常平测绘技术有限公司

38502.45

2000国家大地坐标系
1985国家高程基准 等高距为0.5米
GB/T20257.1-2017国家基本比例尺地图图式 第1部分:
1:500 1:1000 1:2000地形图图式
2025年03月测制。

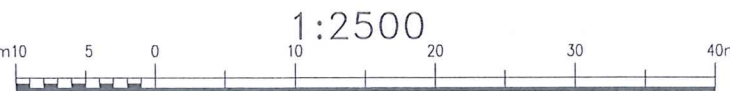

1:2500

测量员:周志宁
制图员:周冬
审核员:宋华梁