


征地范围红线图  
2521.14-38505.58

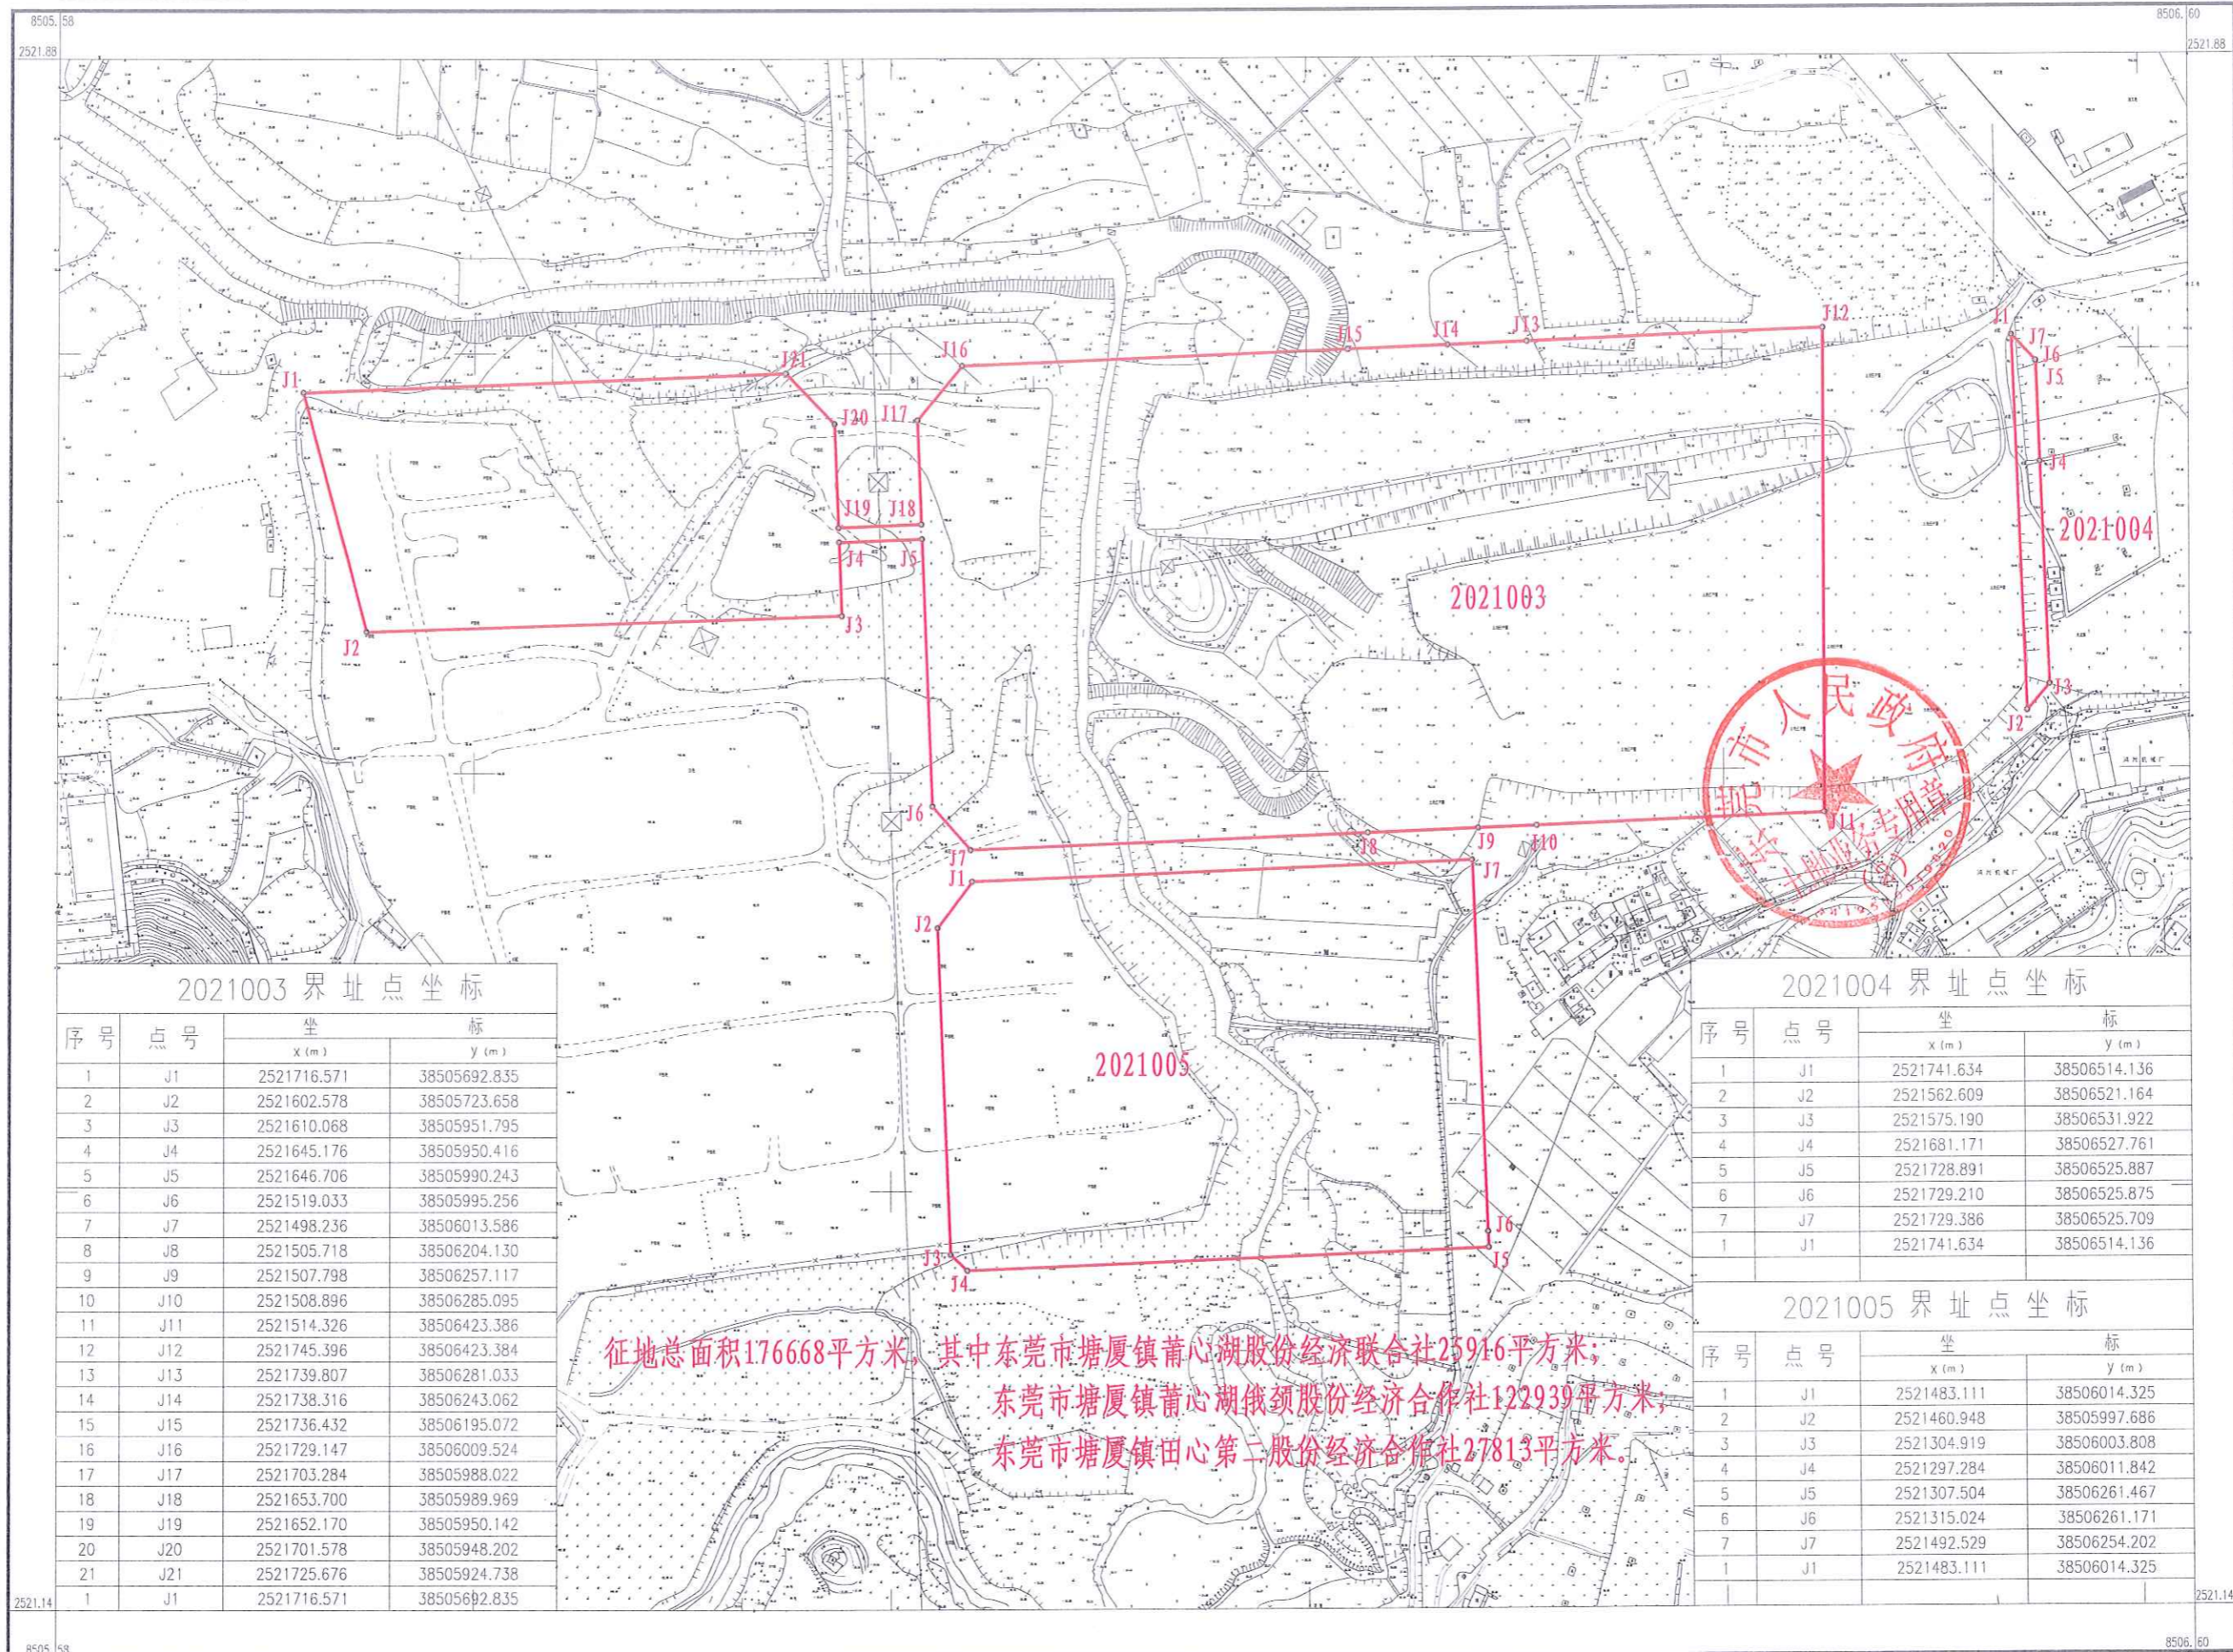

2021003 界址点坐标

序号	点号	坐 标	
		X (m)	Y (m)
1	J1	2521716.571	38505692.835
2	J2	2521602.578	38505723.658
3	J3	2521610.068	38505951.795
4	J4	2521645.176	38505950.416
5	J5	2521646.706	38505990.243
6	J6	2521519.033	38505995.256
7	J7	2521498.236	38506013.586
8	J8	2521505.718	38506204.130
9	J9	2521507.798	38506257.117
10	J10	2521508.896	38506285.095
11	J11	2521514.326	38506423.386
12	J12	2521745.396	38506423.384
13	J13	2521739.807	38506281.033
14	J14	2521738.316	38506243.062
15	J15	2521736.432	38506195.072
16	J16	2521729.147	38506009.524
17	J17	2521703.284	38505988.022
18	J18	2521653.700	38505989.969
19	J19	2521652.170	38505950.142
20	J20	2521701.578	38505948.202
21	J21	2521725.676	38505924.738
1	J1	2521716.571	38505692.835

2021004 界址点坐标

序号	点号	坐 标	
		X (m)	Y (m)
1	J1	2521741.634	38506514.136
2	J2	2521562.609	38506521.164
3	J3	2521575.190	38506531.922
4	J4	2521681.171	38506527.761
5	J5	2521728.891	38506525.887
6	J6	2521729.210	38506525.875
7	J7	2521729.386	38506525.709
1	J1	2521741.634	38506514.136

2021005 界址点坐标

序号	点号	坐 标	
		X (m)	Y (m)
1	J1	2521483.111	38506014.325
2	J2	2521460.948	38505997.686
3	J3	2521304.919	38506003.808
4	J4	2521297.284	38506011.842
5	J5	2521307.504	38506261.467
6	J6	2521315.024	38506261.171
7	J7	2521492.529	38506254.202
1	J1	2521483.111	38506014.325

征地总面积176668平方米，其中东莞市塘厦镇莆心湖股份经济联合社25916平方米；  
东莞市塘厦镇莆心湖俄颈股份经济合作社122939平方米；  
东莞市塘厦镇田心第二股份经济合作社27813平方米。

深圳市亿莱测绘有限公司